

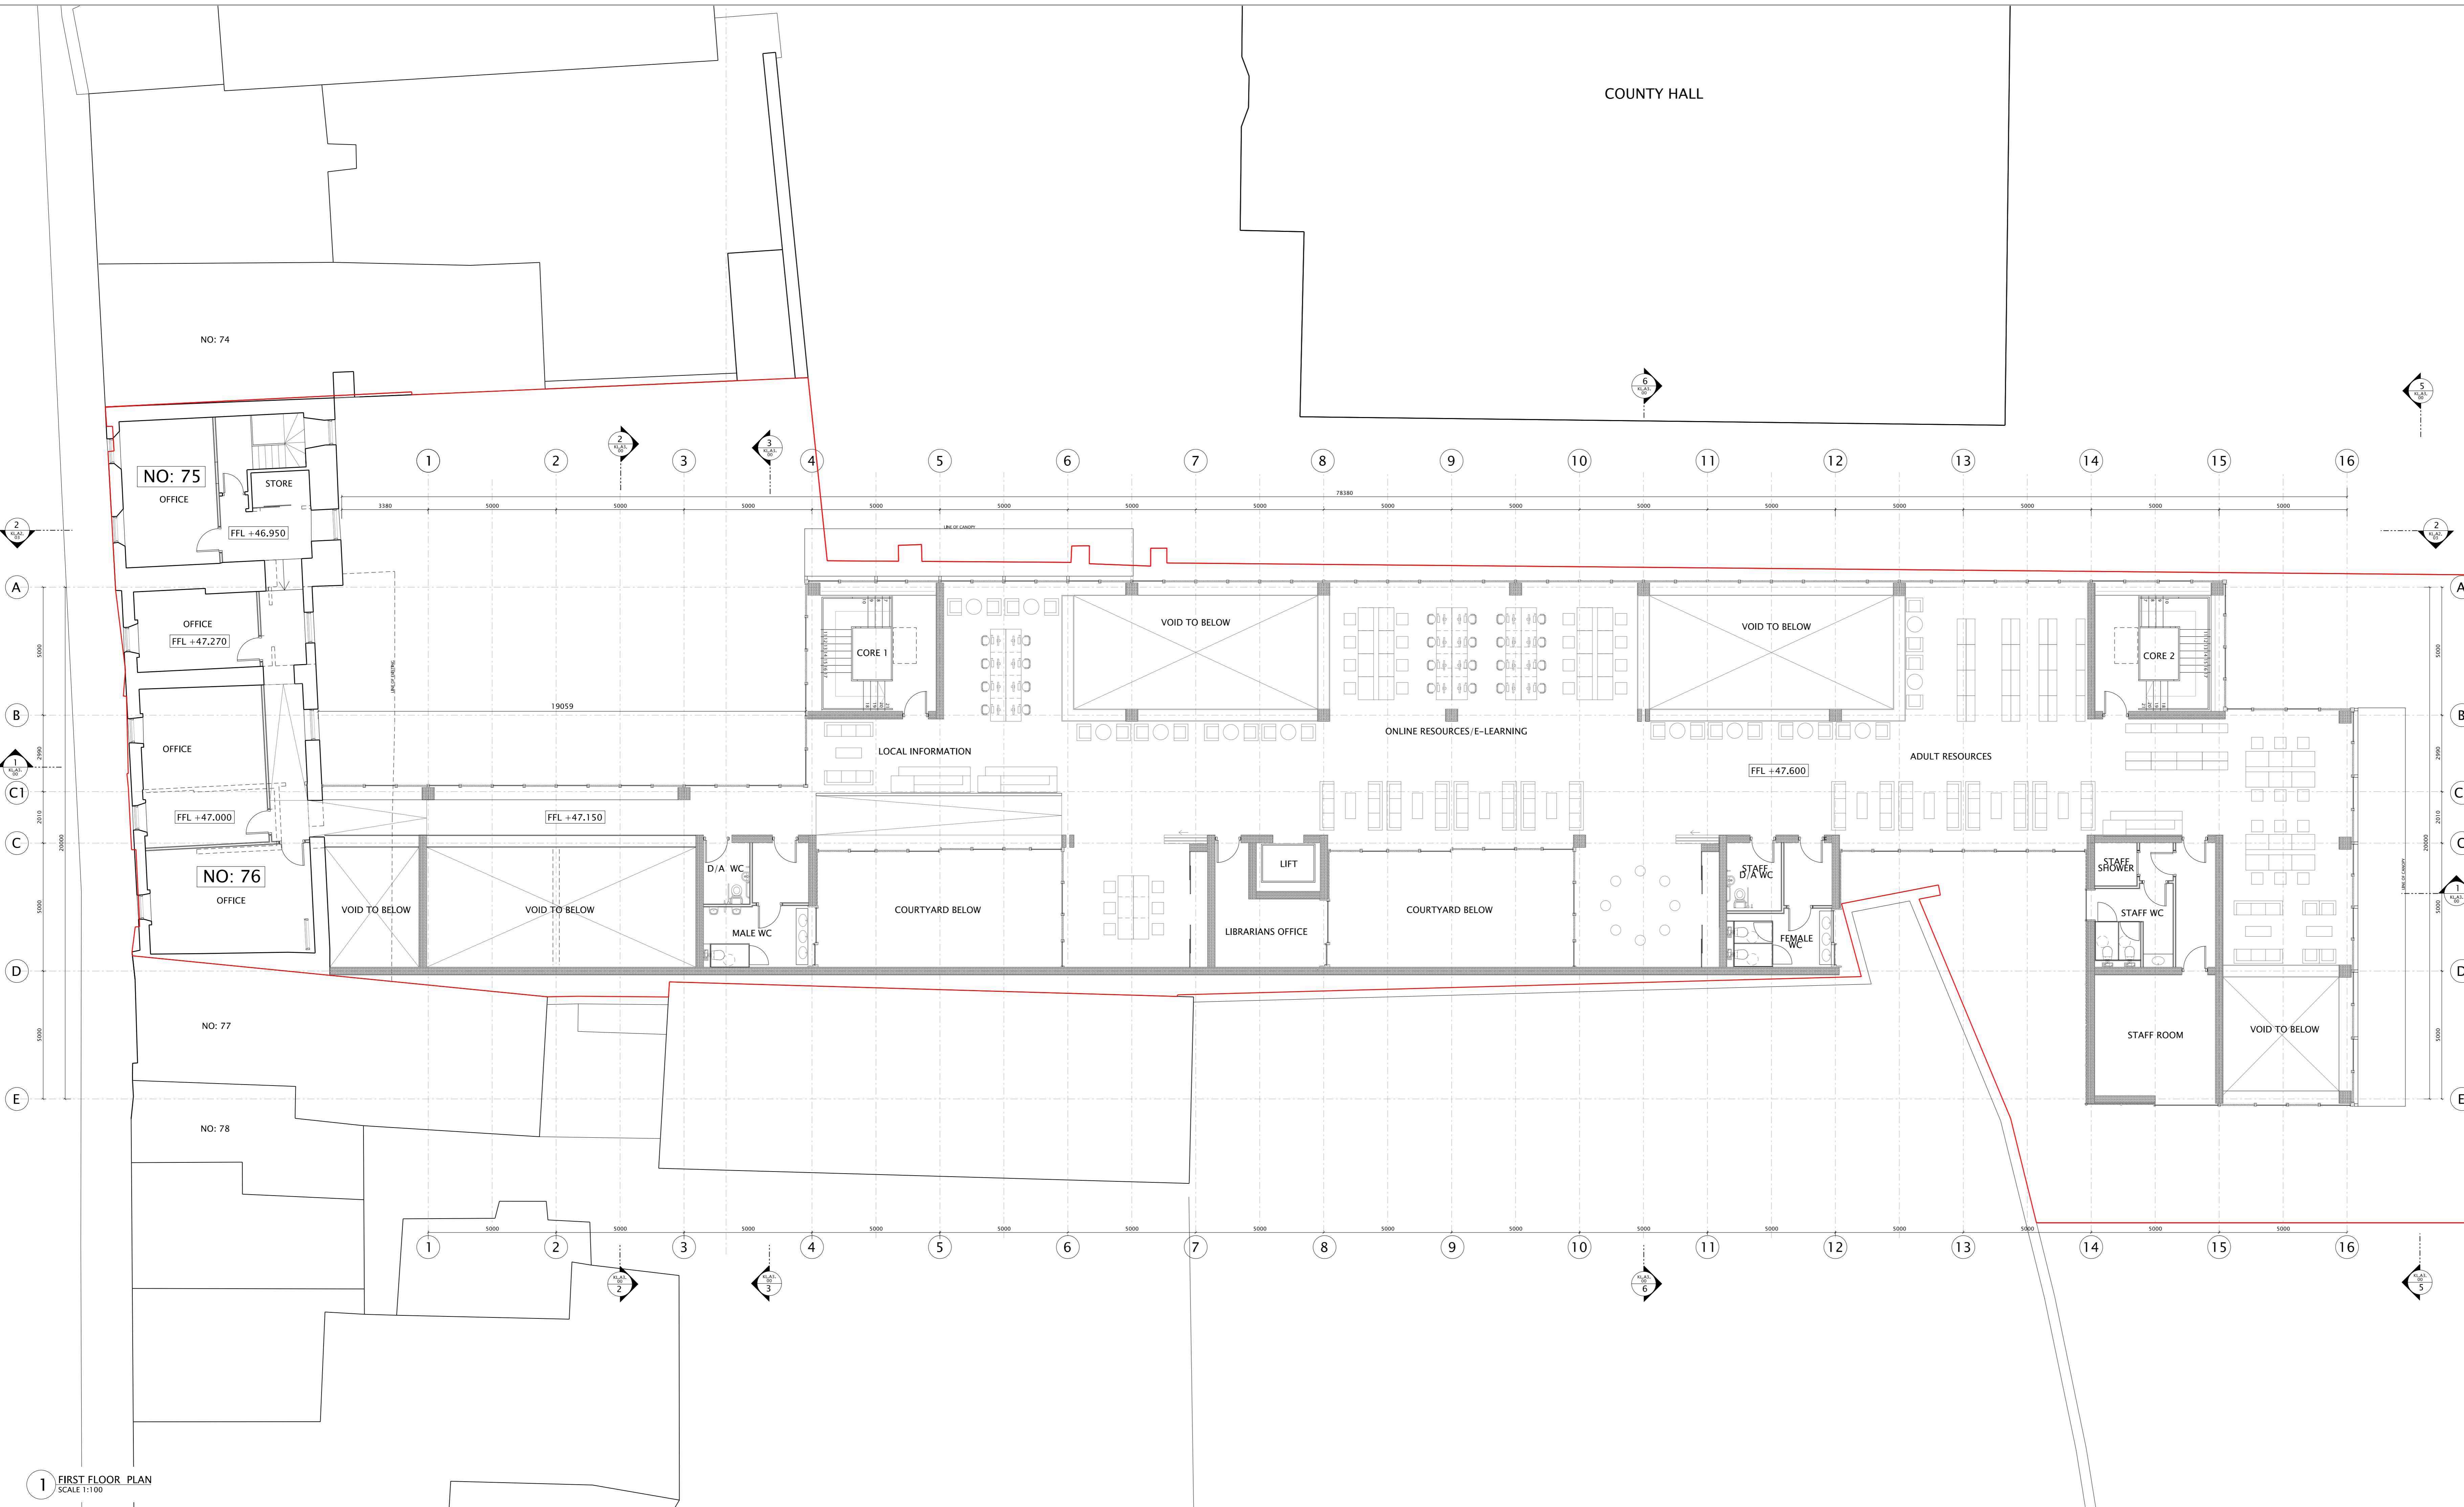


notes:
All levels and dimensions on this sheet are to be checked on site. No dimensions are to be scaled.
Any discrepancies on this sheet are to be reported to the architect. All work on this sheet is subject to a copyright. All work to comply with N.B.A.

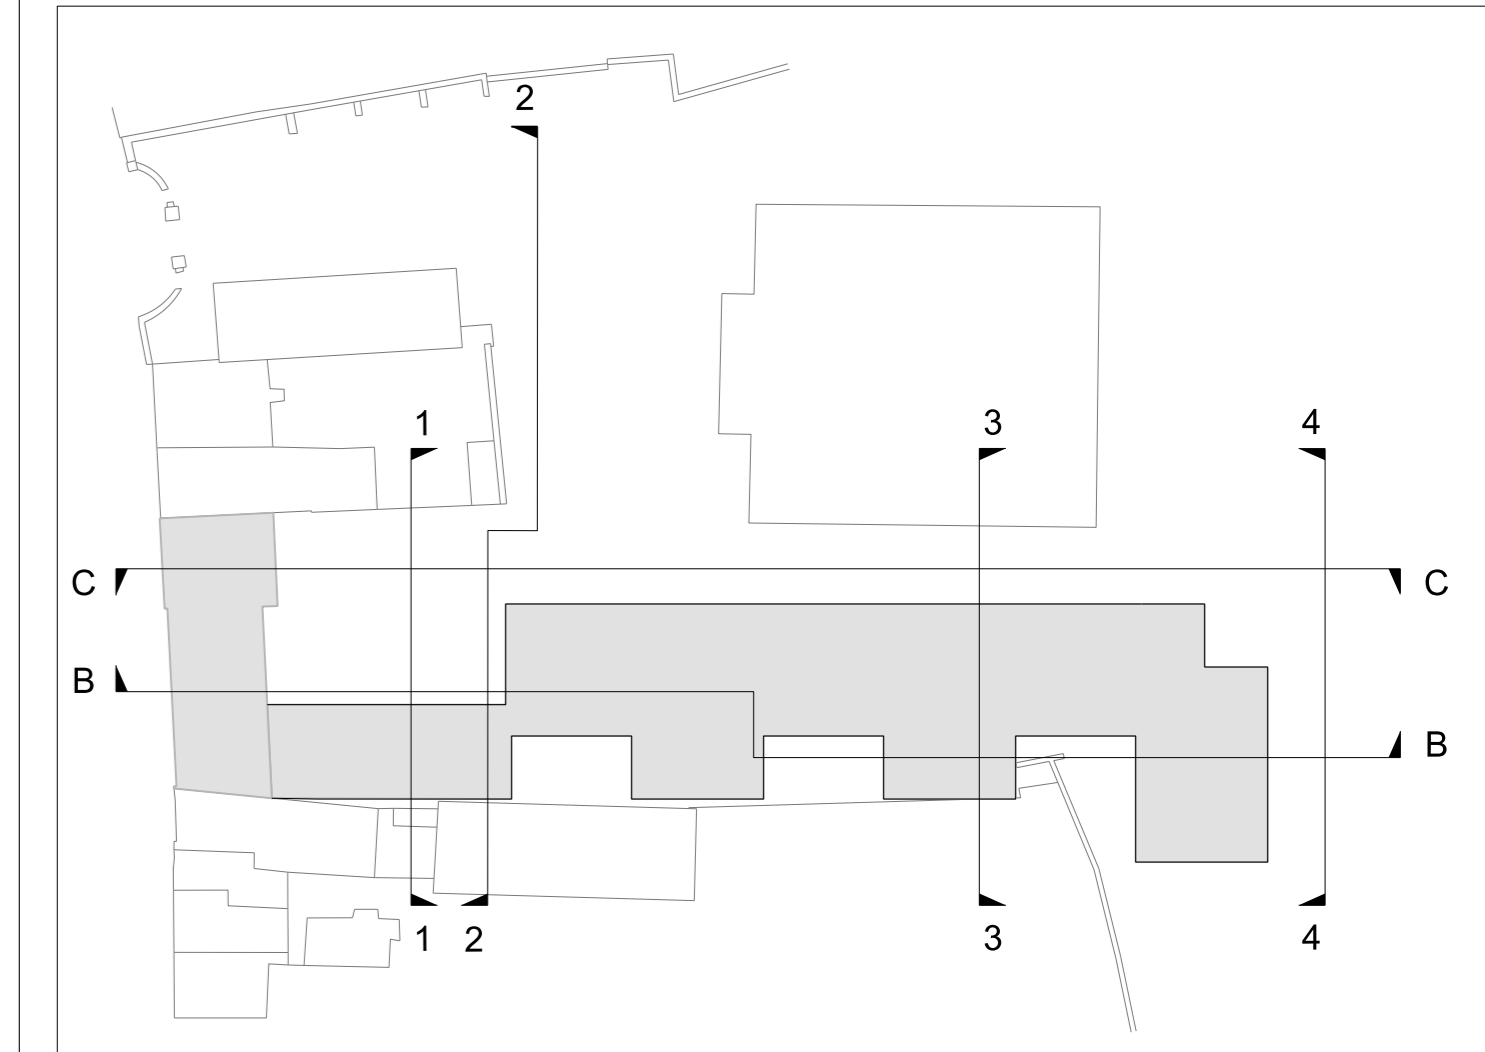


1 FIRST FLOOR PLAN
SCALE 1:100

--- LINE OF EXISTING
--- EXTENT OF SITE OUTLINE IN RED

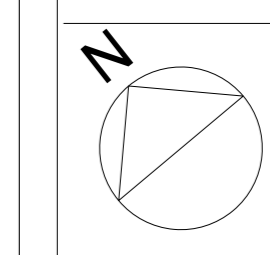

FACADE LEGEND	
REFERENCE AND DESCRIPTION	
A	METAL CLAD PITCHED ROOFLIGHTS WITH SOLID-OPENABLE AND FIXED TIMBER UNITS, AND FIXED INSULATED GLAZED UNITS.
B	TIMBER FRAMED FACADE WITH INTEGRATED SOLID-OPENABLE TIMBER UNITS, AND FIXED INSULATED GLAZED UNITS TO PROFILE.
C	FIXED INSULATED GLAZED UNIT WITH INTEGRATED LOUVERED VENT BOX.
D	TIMBER FRAMED GLAZED, FIXED, OPENABLE AND SLICING UNITS.
E	TIMBER FRAMED CANOPIES.
F	RENDER TO MATCH EXISTING.
G	SLATE ROOF TO MATCH EXISTING.
H	STEEL FRAMED TIMBER SECURITY GATE.
J	METAL CLAD ROOFLIGHTS WITH SOLID-OPENABLE AND FIXED TIMBER UNITS, AND FIXED INSULATED GLAZED UNITS.

PART VIII		
revision	date	no.

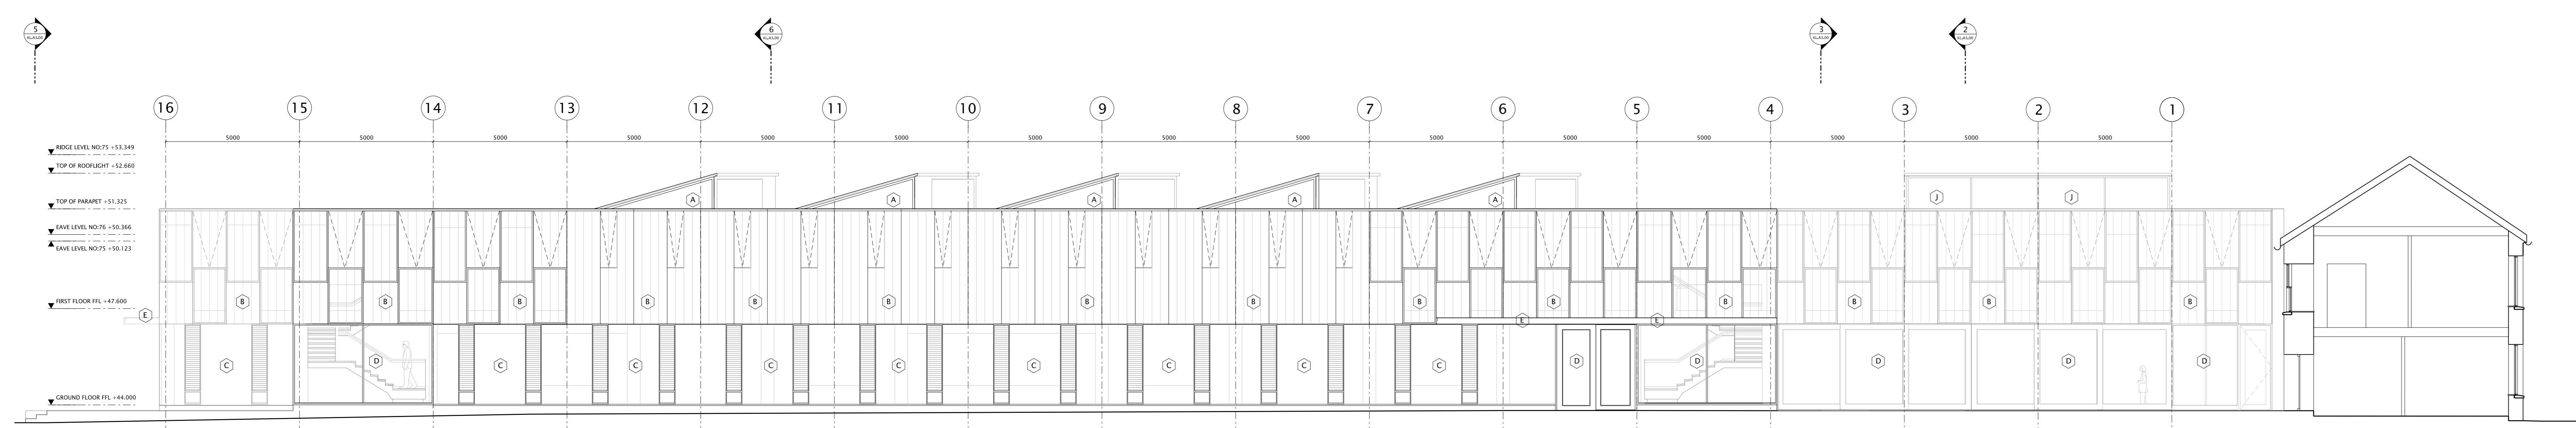

2 NORTH ELEVATION
SCALE 1:100

drawing: **PROPOSED FIRST FLOOR PLAN & SECTION CC**

drawing no. KL.A2.03	scale 1:100	date MAR 2013	drawn A.H.	project no. 0280
		checked MB/KM	revision -	

project: **KILKENNY LIBRARY**
client: **KILKENNY COUNTY COUNCIL**

bucholzmcveyARCHITECTS
UNIT C MOUNT PLEASANT BUSINESS CENTRE UPPER MOUNT PLEASANT AVENUE DUBLIN 6 IRELAND
T +353(1) 4 96 63 40 F +353(1) 4 96 63 41 INFO@BMCEA.COM WWW.BMCEA.COM