




Plan
Scale 1:1000

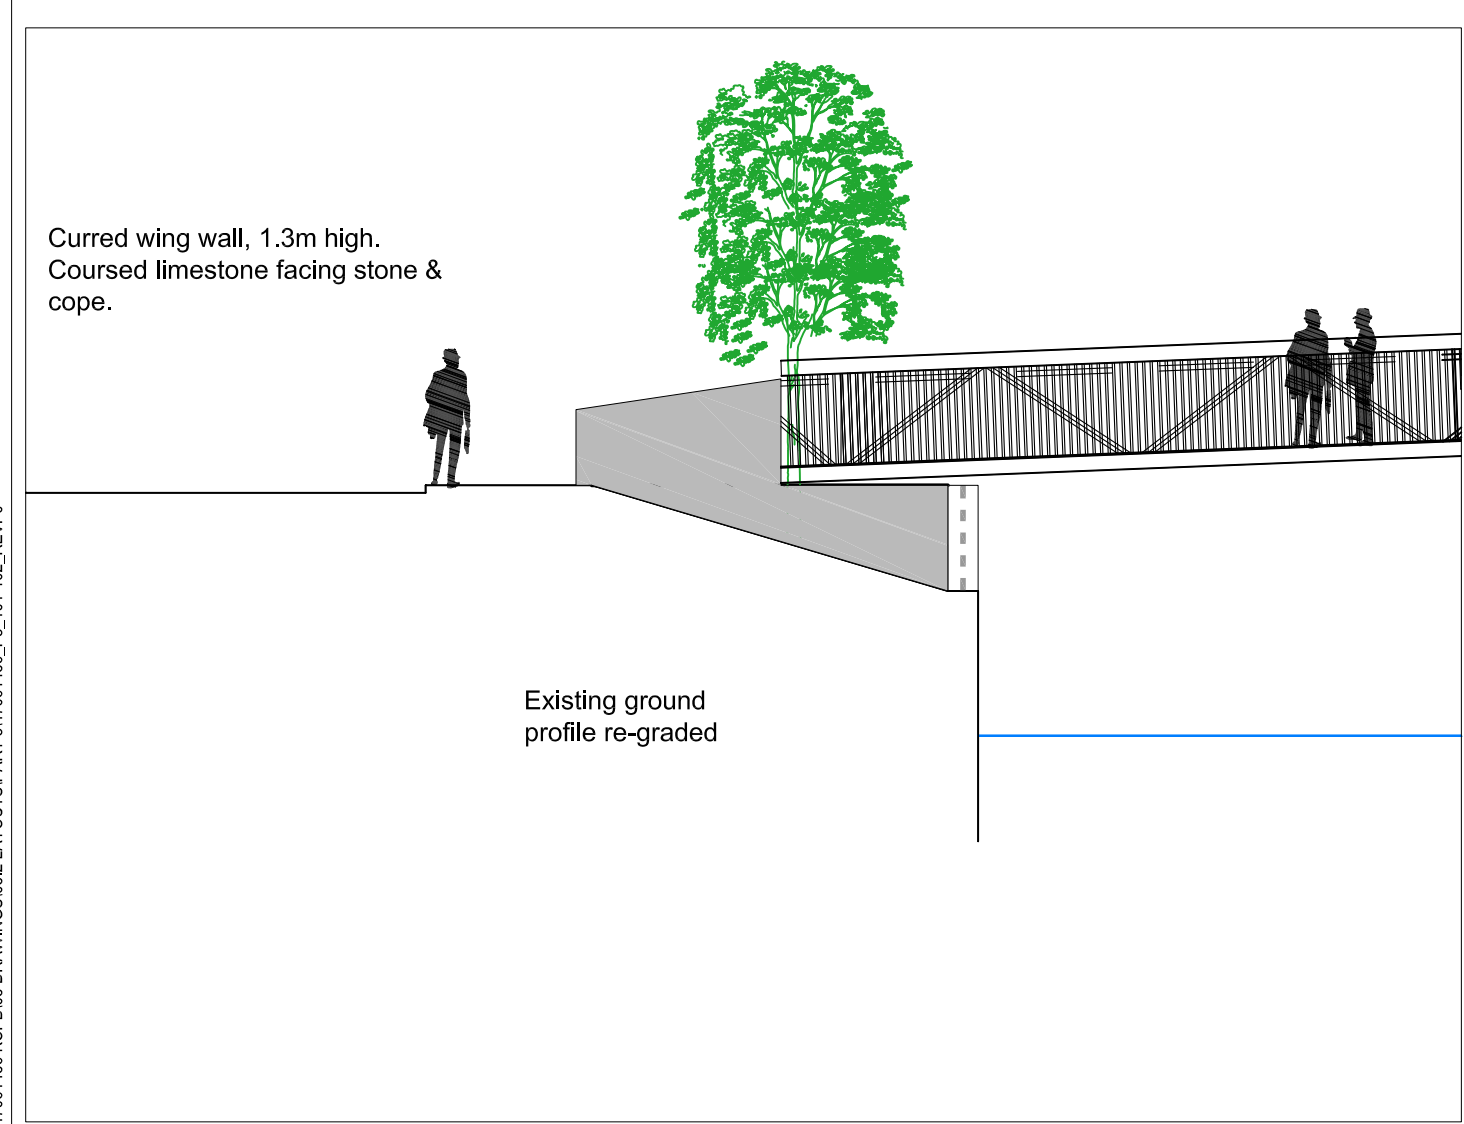

Elevation West Bank
Scale 1:100

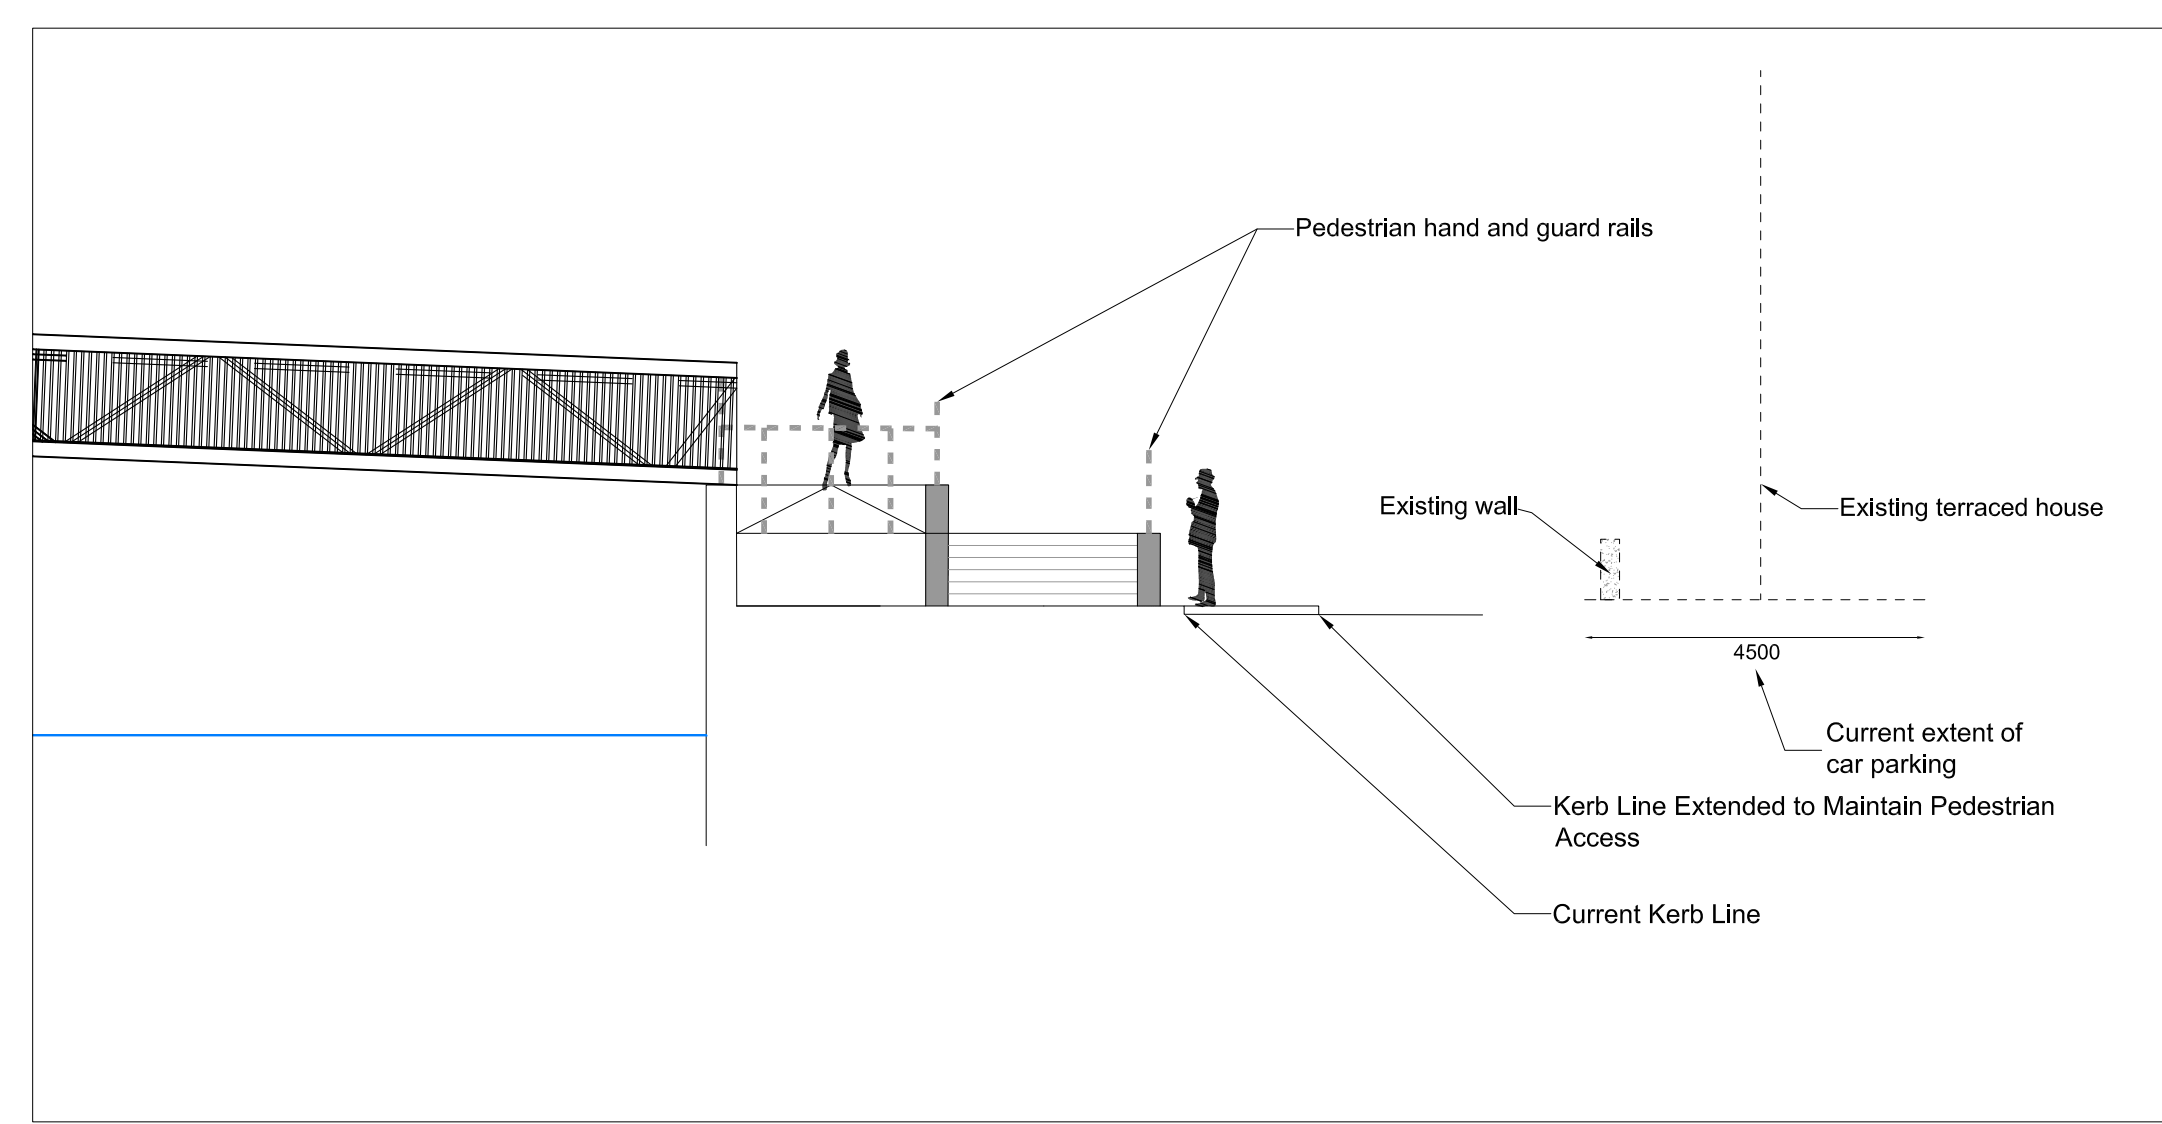

Elevation East Bank
Scale 1:100

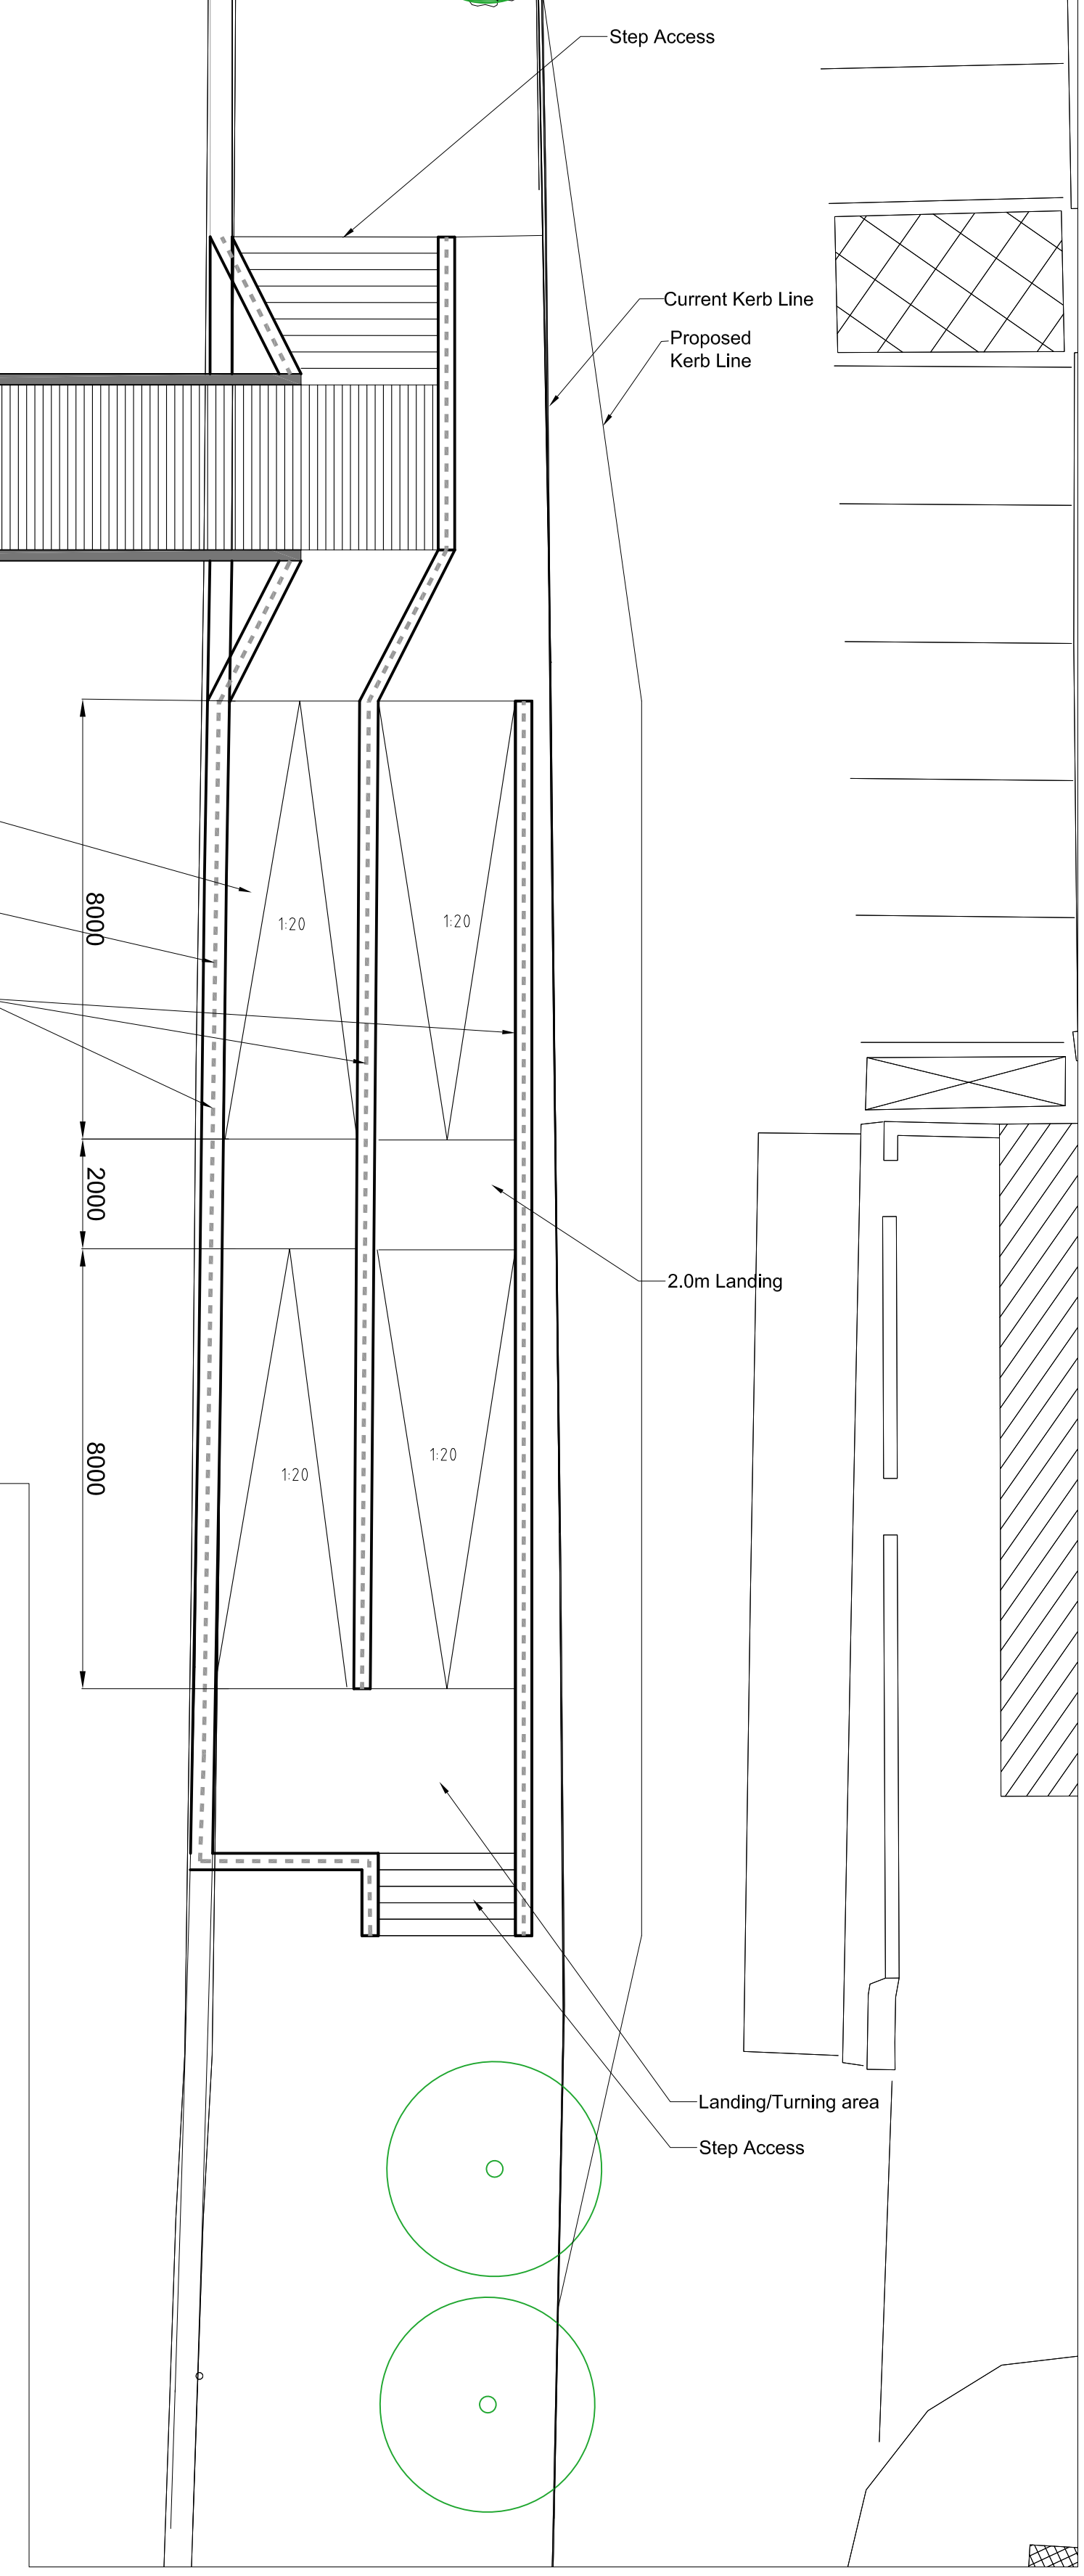

CONSTRUCTION RISKS	MAINTENANCE / CLEANING RISK	DEMOLITION RISKS
--------------------	-----------------------------	------------------

In addition to the hazards/risks normally associated with the types of work detailed on this drawing take note of above. It is assumed that all works on this drawing will be carried out by a competent contractor working, where appropriate, to an appropriate method statement.

SAFETY, HEALTH AND ENVIRONMENTAL INFORMATION BOX

NOTES

This drawing is for preliminary purposes only and is subject to amendment during design development. UNDER NO CIRCUMSTANCES MUST THIS DRAWING BE USED FOR CONSTRUCTION PURPOSES

Revision Details	By	Date	Suffix
	Check		

Purpose of Issue
FOR DRAFT



Project Title
KILKENNY CITY PEDESTRIAN BRIDGE

Drawing Title
PROPOSED FOOT BRIDGE GENERAL LAYOUT & ELEVATION LATTICE TRUSS

Designed EG	Drawn MM	Checked EG	Approved EG	Date 25/10/12
URS Internal Project No. 47061456			Stability N/A	
Scale @ A1 AS SHOWN			Zone / Mileage N/A	

This document has been prepared in accordance with the scope of URS' appointment with its client and is subject to the terms of that appointment. URS accepts no liability for any use of this document other than by its client and only for the purposes for which it was prepared and provided. Only written dimensions shall be used.
© URS Infrastructure & Environment UK Limited

URS Infrastructure & Environment UK Limited
410411 O HOUSE
76 FUZZE ROAD
SANDYFORD
DUBLIN 18
+353 1 2933200
www.urs.co.uk



Drawing Number 47061456/P8/101	Rev P0
-----------------------------------	-----------

P8/101 - 25/10/12 15:22:08
 File Name: L:\01_SW_PROJECTS\47061456_KC\0100\DRAWINGS\02_LAYOUT\01\PART_ENTRANCE_P8_101-102_REV.P0